


Сечение 1-1. M1:75

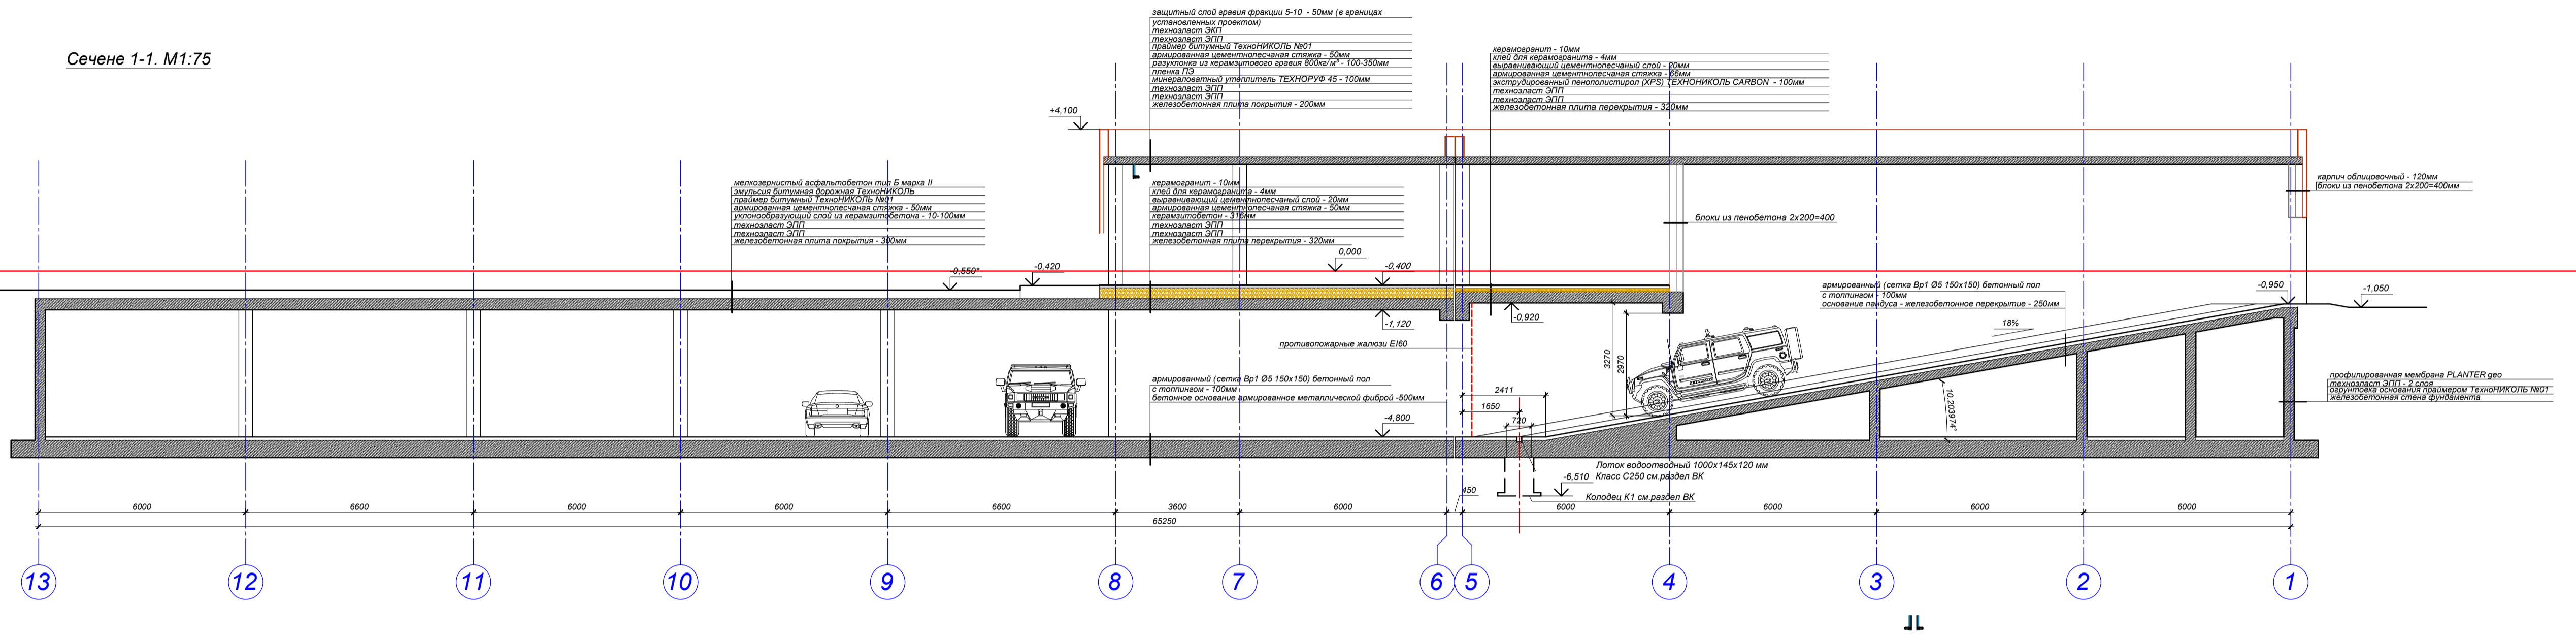

Сечение 2-2. M1:75

